


RESIDENTIAL SIDEWALK

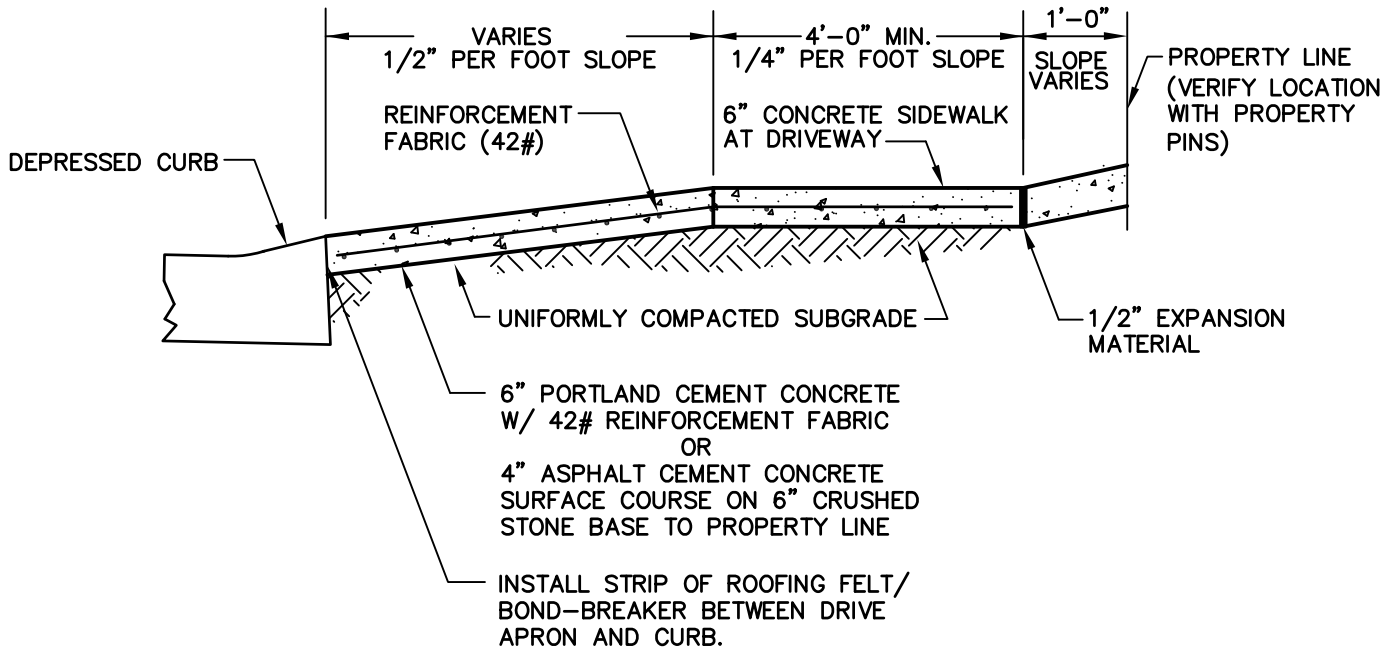

RESIDENTIAL AND COMMERCIAL DRIVE AND SIDEWALK